


MHPS-ES PROPRIETARY CLASS B
 This document contains information Proprietary to Mitsubishi Hitachi Power Systems Environmental Solutions, Ltd. (MHPS-ES) it is submitted in confidence and is to be used only for the purpose for which it is furnished. This document and all information are not to be transmitted, disclosed or used otherwise in whole or in part without authorization of MHPS-ES. Mitsubishi Hitachi Power Systems Environmental Solutions, Ltd.

Project DWG. No. C3-48467
 DWG. No. C3-48467

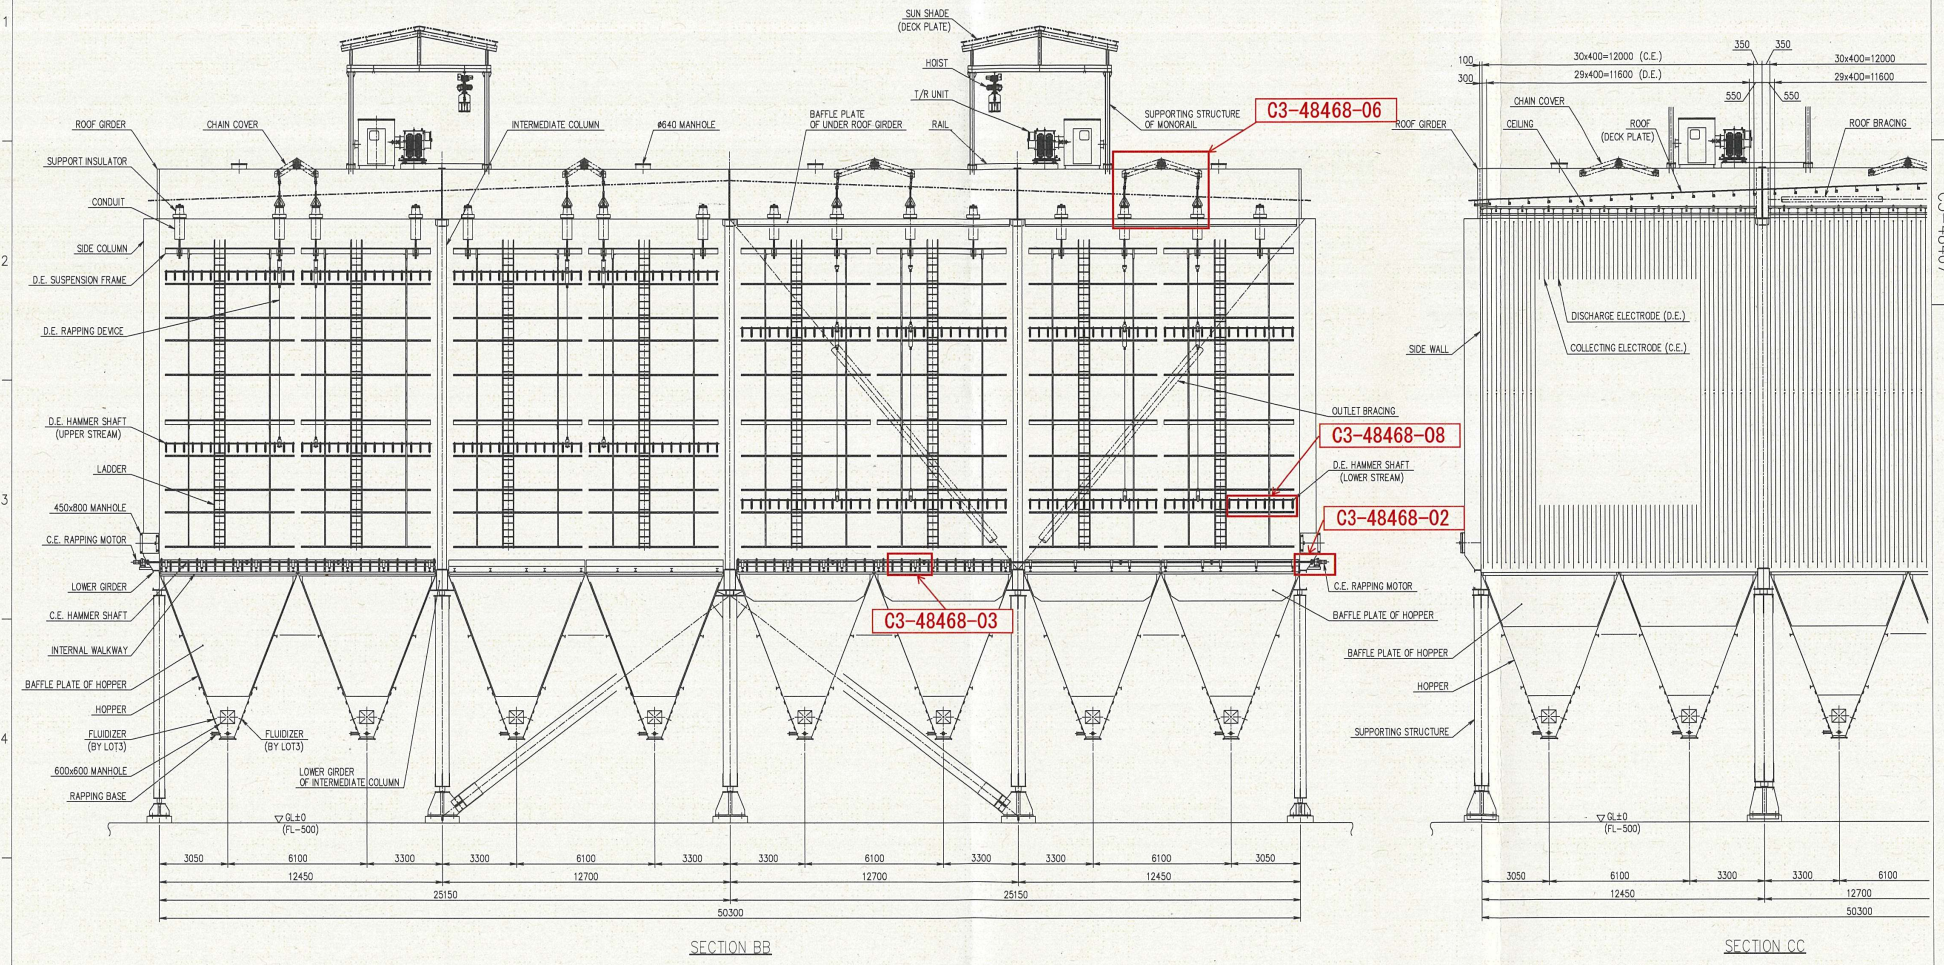

C3-48468-XX shows the drawing number of "INTERNAL PARTS PARTIAL ASSEMBLY (Attachment-4)".



ORDER : HA05112005	Project DWG. No.	Rev.	1
ITEM : -	Tanjung Jati B Expansion (Jawa-4) Units 5 & 6	Rev.	1
PLANT CODE : ECB13750	Coal fired Steam Power Plant 2 x 1000 MW	Rev.	1
Drawn : M.Miyamoto	Title	Rev.	1
Checked : S.Kato	ELECTROSTATIC PRECIPITATOR	Rev.	1
Approved : T.Hirano	SECTIONAL ASSEMBLY OF ESP 2/2	Rev.	1
Date : 2017/4/28	Scale : 1/40	DWG. No.	C3-48467
Department : Technology Department	Department	Rev.	1
Dust Collectors	Technology Department	Rev.	1
Designing Section B	Designing Section B	Rev.	1
MITSUBISHI HITACHI POWER SYSTEMS ENVIRONMENTAL SOLUTIONS		Rev.	1
Technology and Innovation Headquarters		Rev.	1